


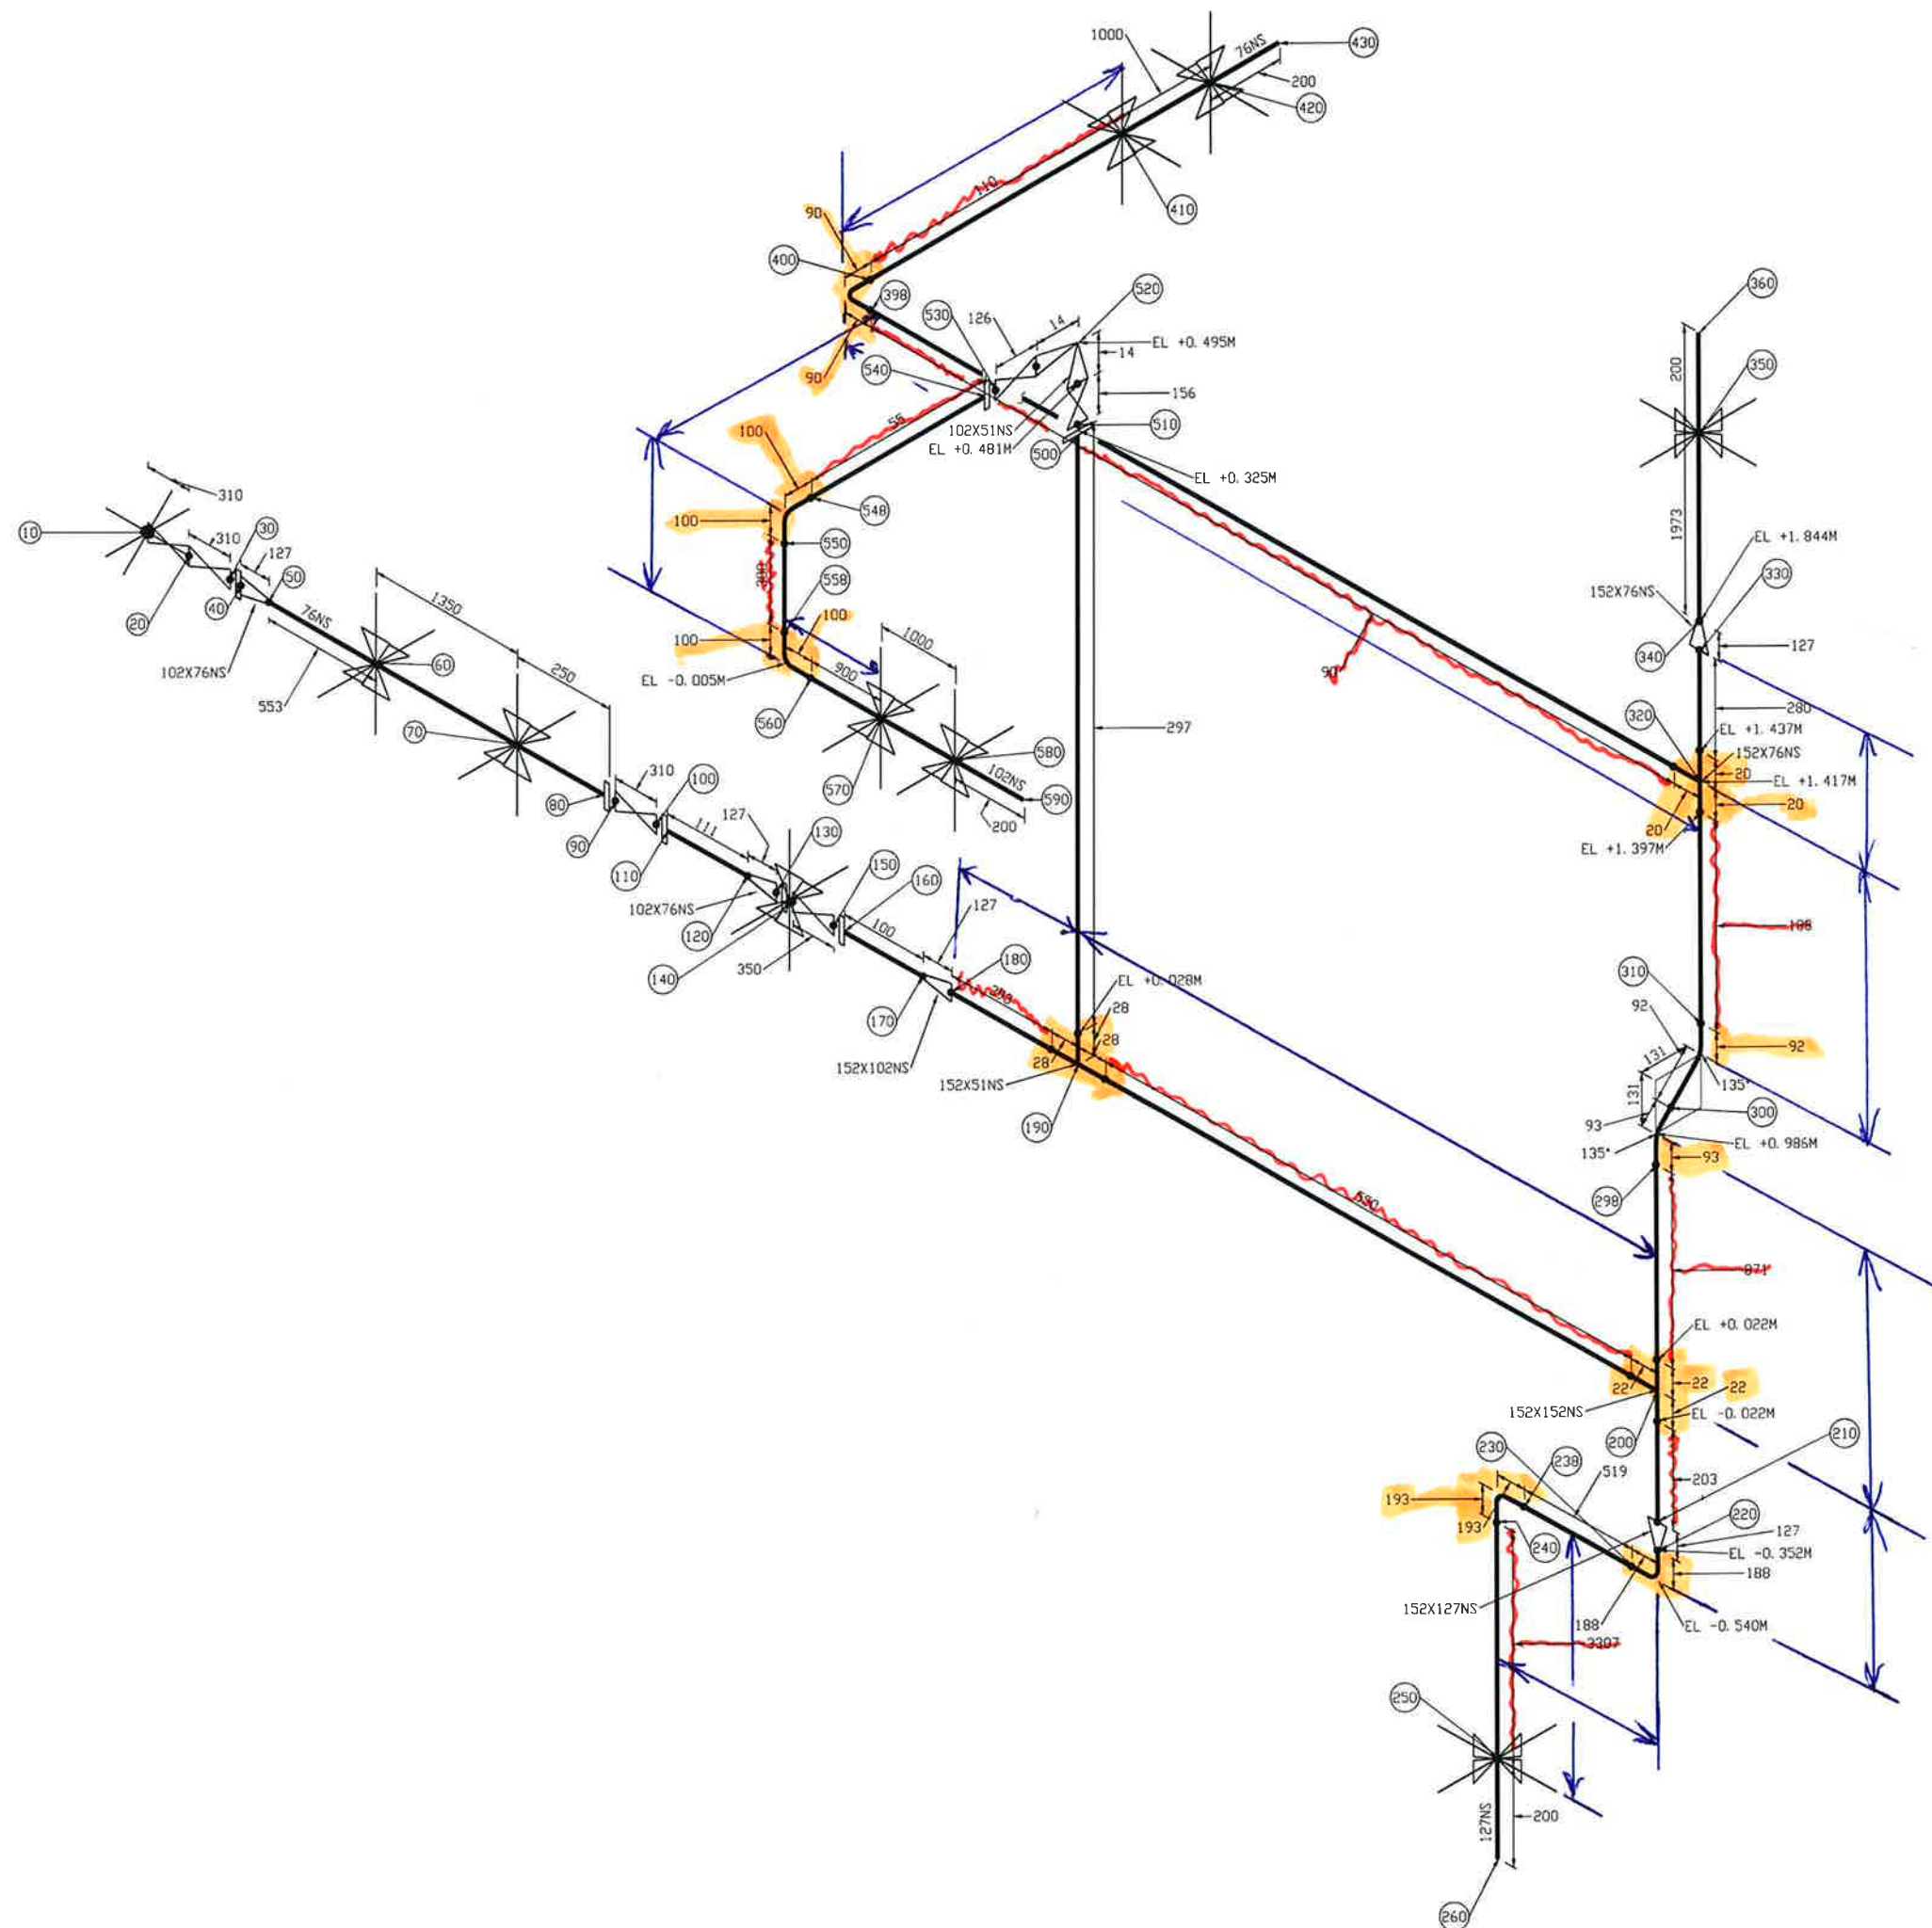

↔ = NEW DIMENSIONS.
{ } = TO BE DELETED.


REV: 04-12-2014

for INFORMATION ONLY
date: DATE initials: INITIALS
ACTEMIUM

Comments

C2-Node = Notification from pipstress program

PIPE SUPPORTS

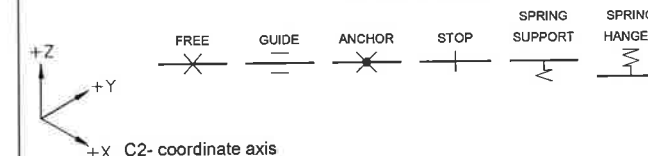

Stoomwezen	Line Conditions	Reference DWG's
Volgnummer:	Oper. temp.: °C	PID no.:
Register nr.:	Oper. press.: bar g	Paint color:
Hazard cat.:	Medium:	Paint spec.:
Design press.: bar g	Pipe class:	Doc. type:
Design temp.: °C	Valve class:	Abbr.:
Test press.: bar g	F.T.R. class:	Stress Calc. no.:
X-ray shop:	Ins. code:	Welding cat.:
X-ray field:	Ins. Thickness:	Pipe supp.:
Material:	Trace code:	PED mod.:
PED Flu:	PED Cat.:	

EMPYRO
energy & materials from pyrolysis

Company: AHAK
Address: Ommelandse wijk 8
Postal code: 4411
City: Veendam
Country: Netherlands



Title:	Location: Veendam	Date:	
Drawn by:	Crd.:	Date:	
Proj. nr.: 144911	Scale: N/A	Size:	A1
Status:	Units: mm	Rev.	
sheet: SH of TL			

ACTEMIUM Prinsentuin 1, 9641 PR Veendam tel: +31 (0)598 631919, www.actemium.nl