


U/G line (HDPE/CI)  
1.2 m soil cover

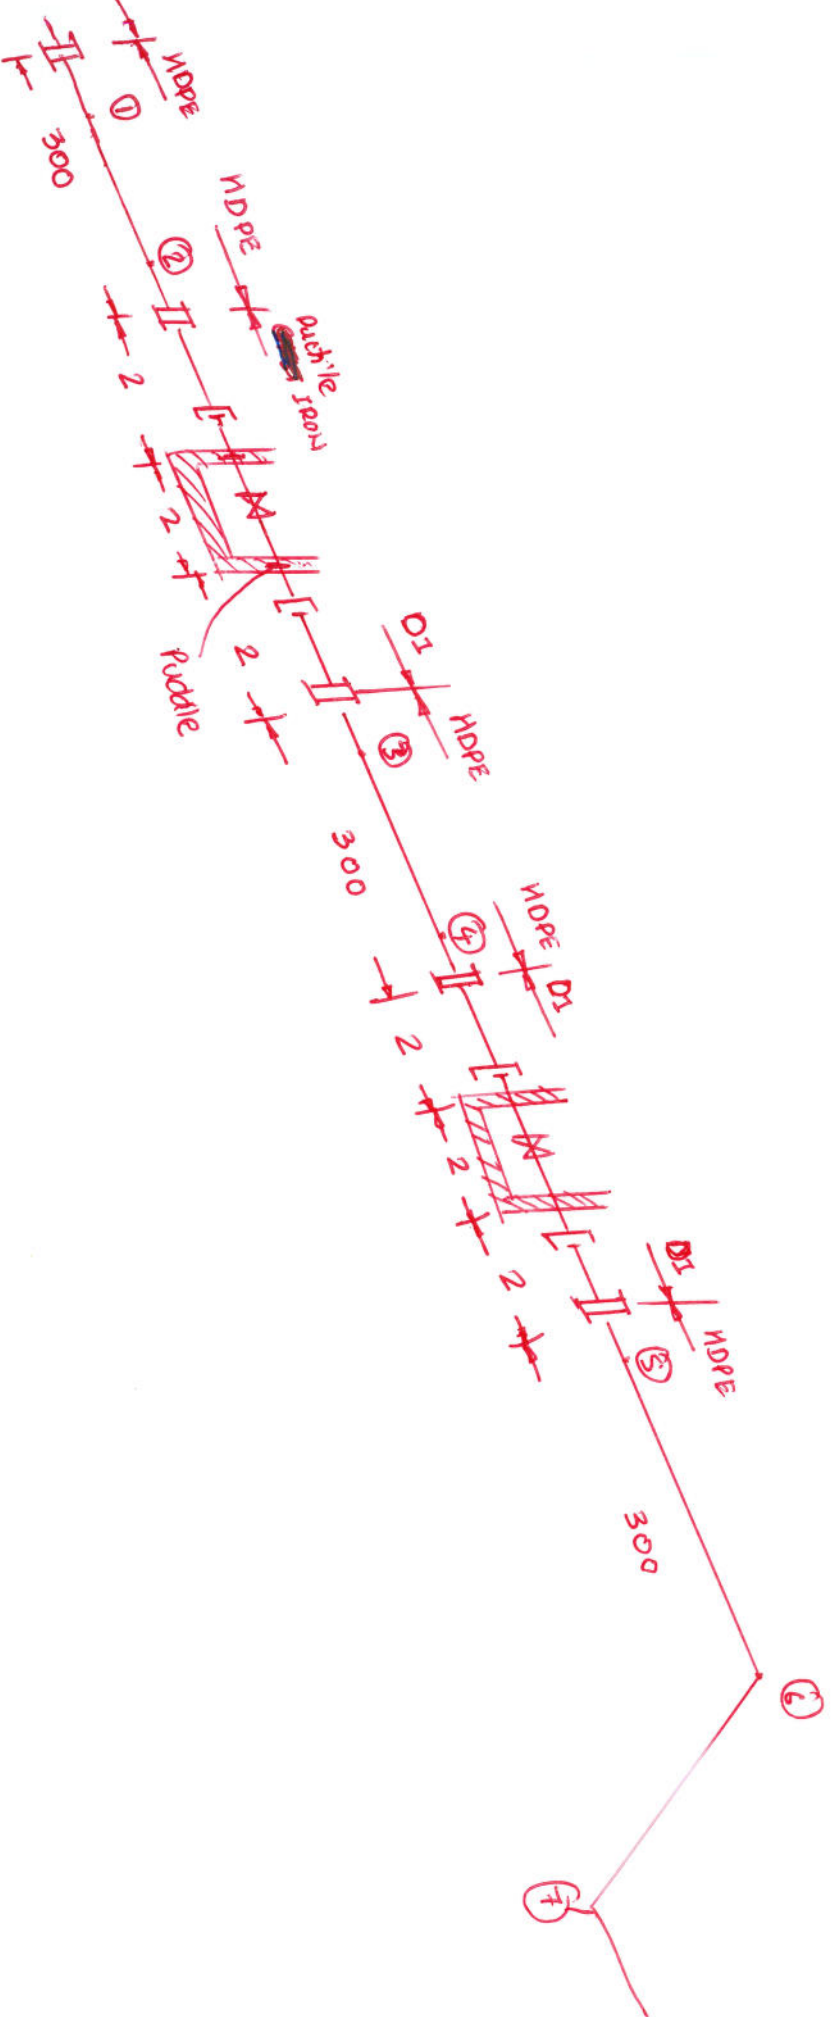

I- Rocker arm

II- Universal Unrestrained Coupling

III- Valve pit

Distances are in meters